


FOR
REFERENCE
ONLY

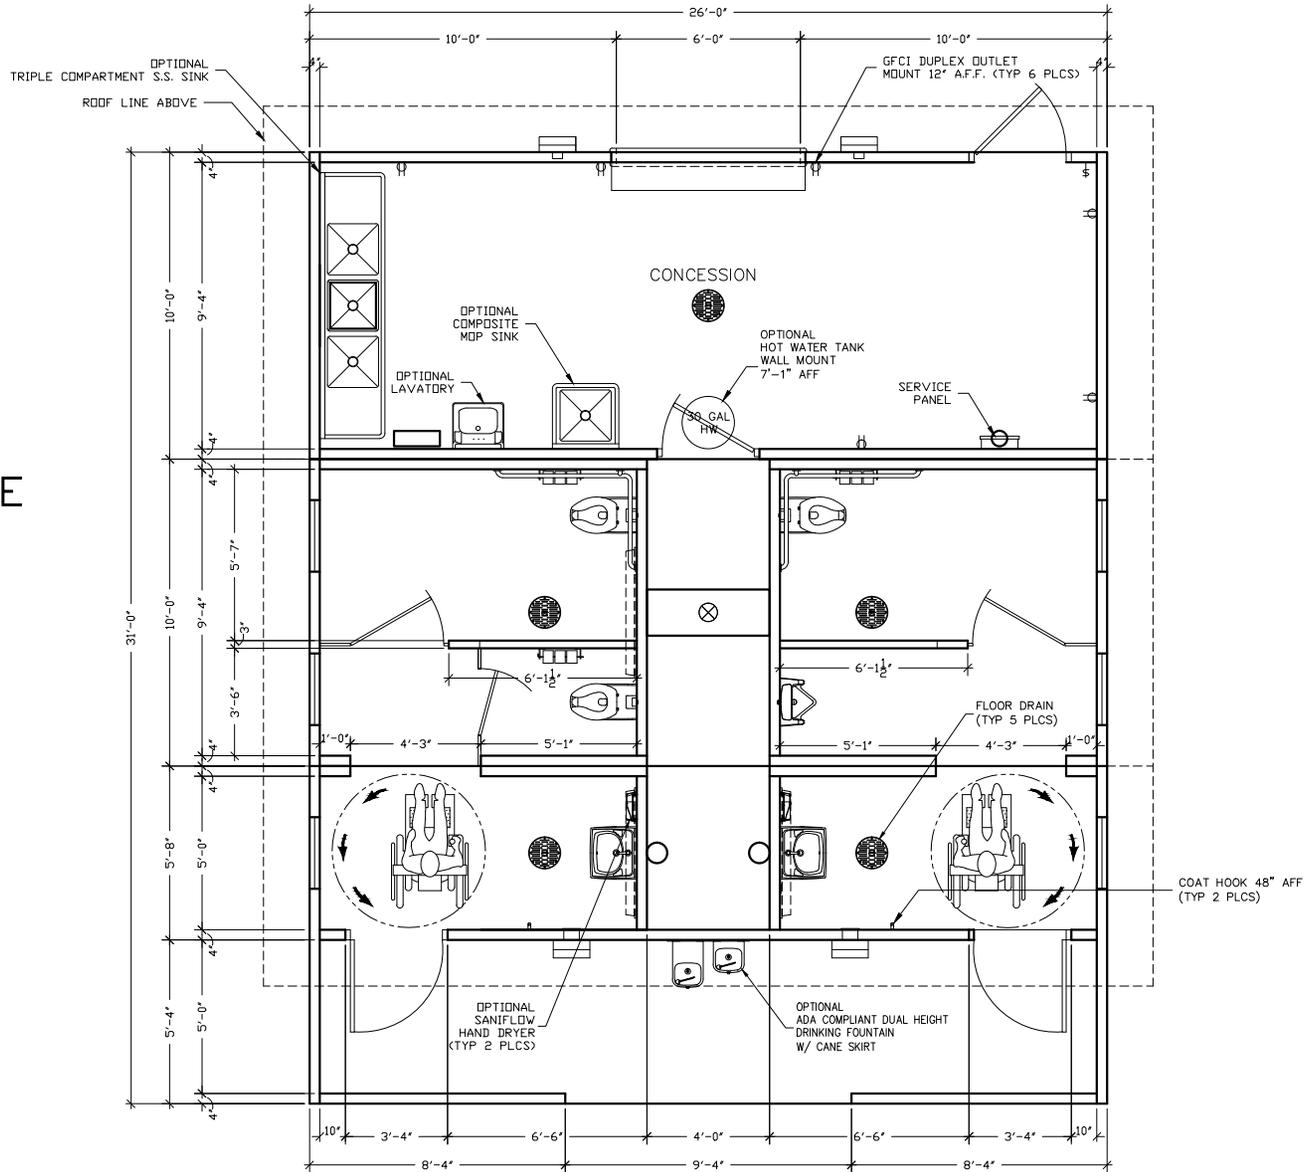

3808 N. Sullivan Bldg. #7 Spokane, WA 99216

CXT
Precast Products
901 N. Highway 77 Hillsboro, TX 76645

PROJECT TITLE
MALIBU with SCREEN
CXT STANDARD BUILDING


NOTE
The information contained herein is proprietary and the exclusive property of CXT Incorporated. The information may only be used by the original recipient for the purpose intended. Reproduction or distribution of this information is strictly prohibited without the prior written consent of CXT Incorporated. By allowing use of this information, CXT Incorporated grants no warranty, express or implied, including a warranty of merchantability or of fitness for a particular purpose.

CXT Incorporated


REV.	DESCRIPTION	APPROVED	DATE
SCALE	1/4" = 1'-0"	DATE	04-11-08
DRAWN	D. BRESSLER	FILE NO.	DD-MB03
CHECKED		PLOT	48

FLOOR PLAN

DWG NO.	SHEET	REV.
MB-03		

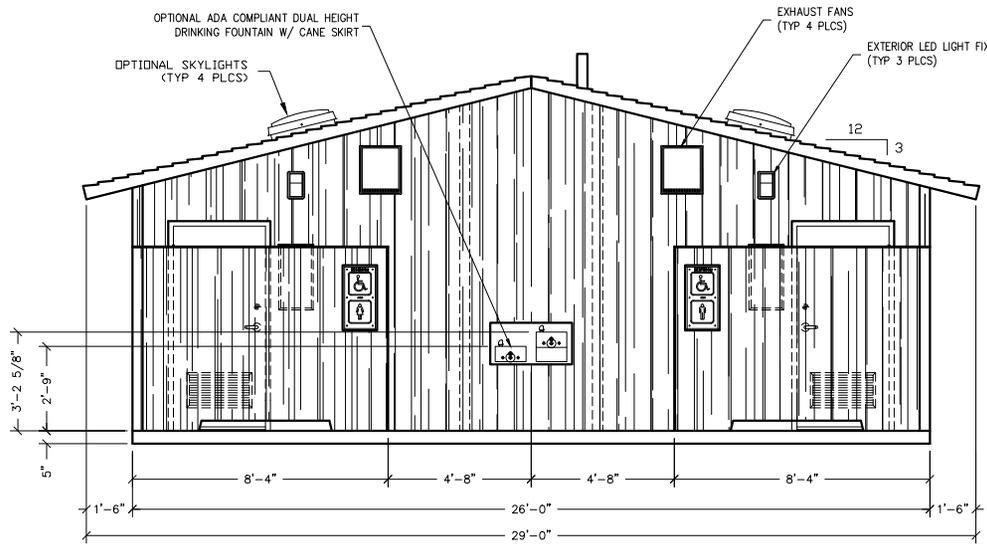

FRONT ELEVATION

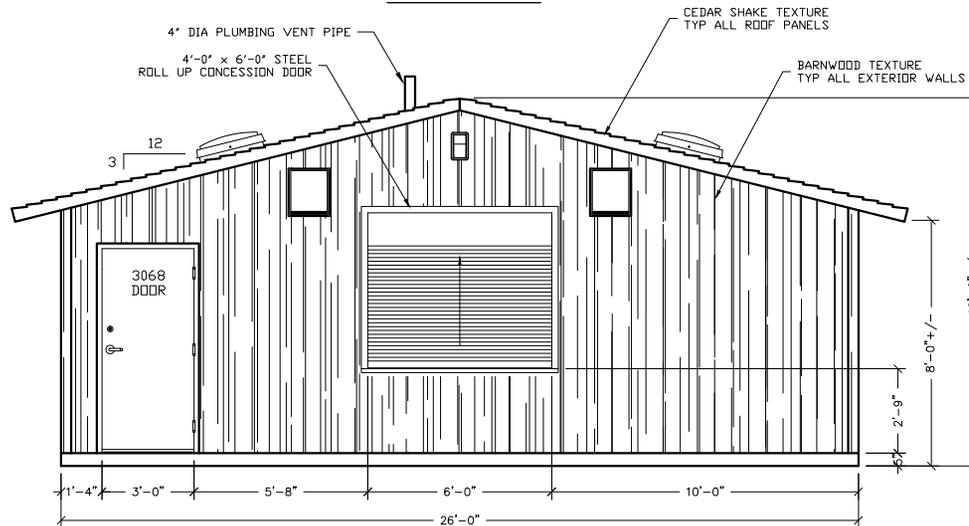

REAR ELEVATION

FOR
REFERENCE
ONLY

3808 N. Sullivan Bldg. #7 Spokane, WA 99216

CXT
Precast Products
901 N. Highway 77 Hillboro, TX 76645

PROJECT FILE
MALIBU with SCREEN
CXT STANDARD BUILDING


NOTICE
The information contained herein is proprietary and the exclusive property of CXT Incorporated. The information may only be used by the original recipient for the purpose intended. Reproduction or distribution of this information is strictly prohibited without the prior written consent of CXT Incorporated. By allowing use of this information, CXT Incorporated grants no warranty, express or implied, including a warranty of merchantability or of fitness for a particular purpose.

CXT Incorporated


REV.	DESCRIPTION	DATE	APPROVAL	DATE
SCALE	1/4"=1'-0"	DATE		06-10-10
DRAWN		FILE NO.		PO-MB04
CHECKED		PLOT		48

BUILDING ELEVATIONS

DWG NO.	SHEET	REV.
MB-04		

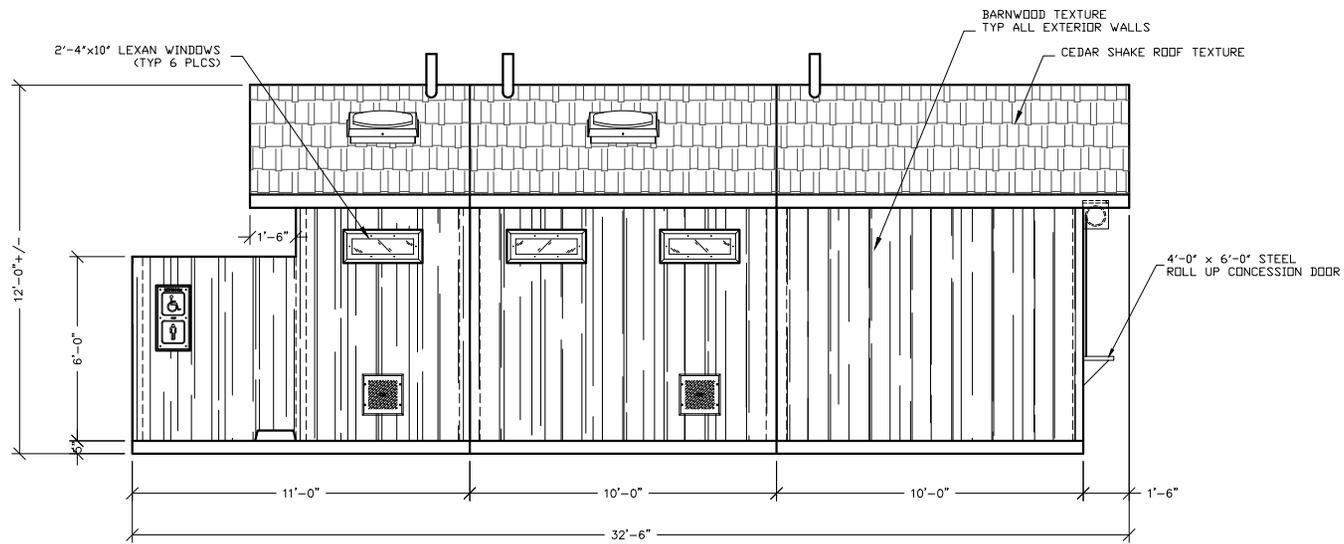

RH SIDE ELEVATION

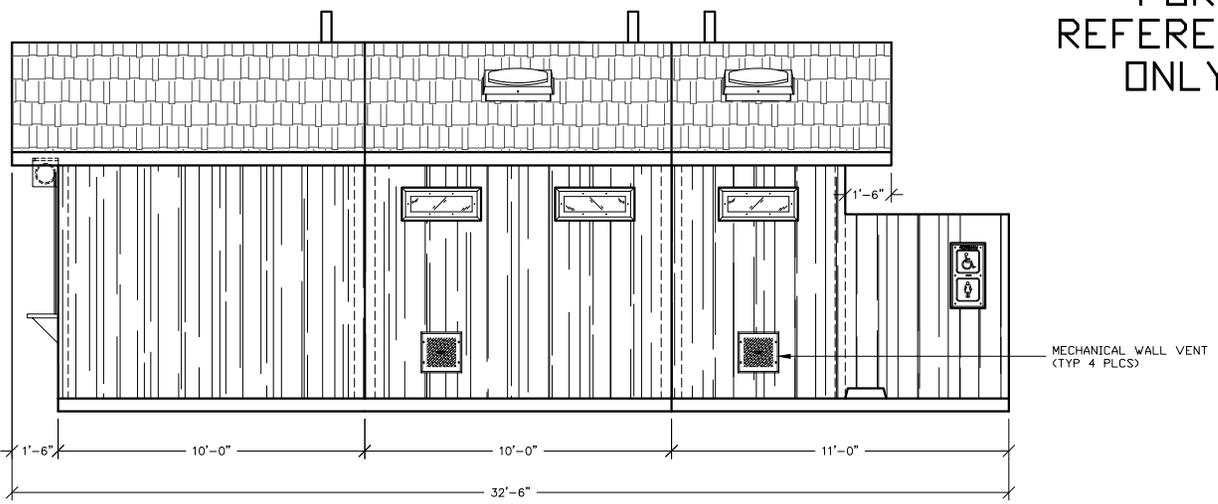

LH SIDE ELEVATION

FOR REFERENCE ONLY

3808 N. Sullivan Bldg. #7 Spokane, WA 99216



PROJECT FILE
MALIBU with SCREEN
CXT STANDARD BUILDING

NOTICE
The information contained herein is proprietary and the exclusive property of CXT Incorporated. The information may only be used by the original recipient for the purpose intended. Reproduction or distribution of this information is strictly prohibited without the prior written consent of CXT Incorporated. By allowing use of this information, CXT Incorporated grants no warranty, express or implied, including a warranty of merchantability or of fitness for a particular purpose.


CXT Incorporated

REV.	DESCRIPTION	DATE	APPROVAL	DATE
SCALE	1/4"=1'-0"	DATE		06-10-18
DRAWN	FILE NO.			90-MISC.
CHECKED	PLOT			48


BUILDING ELEVATIONS

DWG NO.	SHEET	REV.
MB-05		


FOR
REFERENCE
ONLY

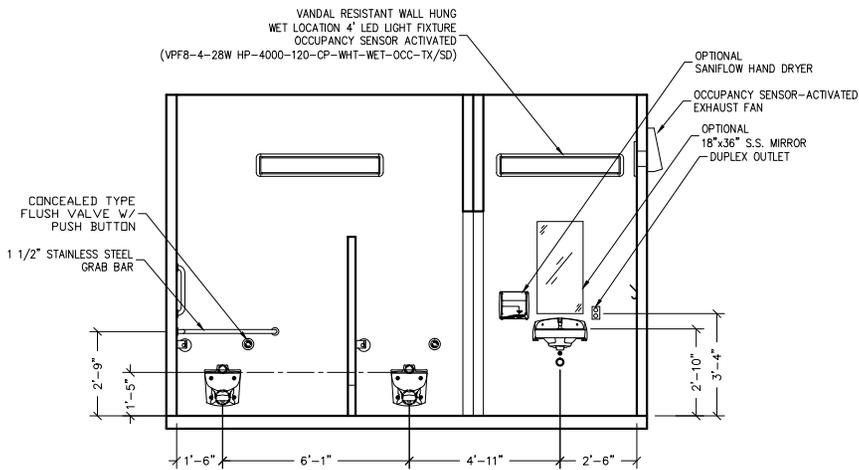


INTERIOR ELEVATION - WOMEN'S RESTROOM

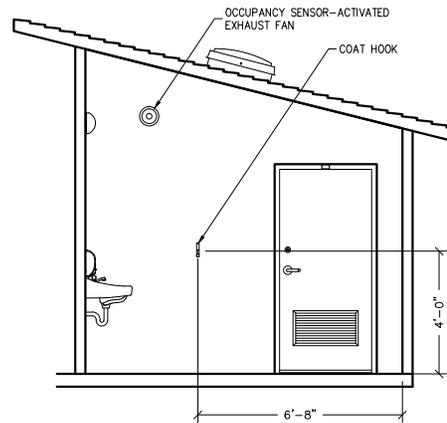

INTERIOR ELEVATION - WOMEN'S RESTROOM
MENS OPPOSITE HAND

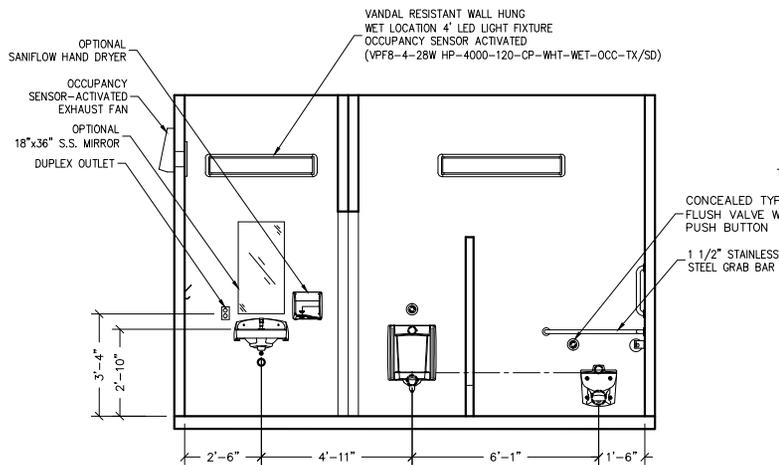

INTERIOR ELEVATION - MEN'S RESTROOM

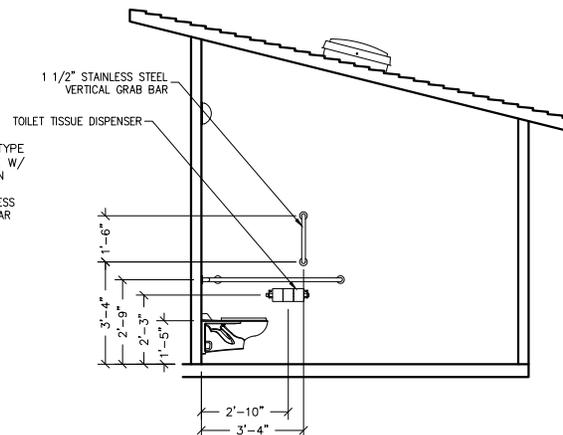

INTERIOR ELEVATION - MEN'S RESTROOM
WOMENS OPPOSITE HAND

3808 N. Sullivan Bldg. #7 Spokane, WA 99216

CXT
Precast Products
901 N. Highway 77 Hillboro, TX 76645


PROJECT TITLE
MALIBU with SCREEN
CXT STANDARD BUILDING

NOTICE
The information contained herein is proprietary and the exclusive property of CXT Incorporated. The information may only be used by the original recipient for the purpose intended. Reproduction or distribution of this information is strictly prohibited without the prior written consent of CXT Incorporated. By allowing use of this information, CXT Incorporated grants no warranty, express or implied, including a warranty of merchantability or of fitness for a particular purpose.


REV.	DESCRIPTION	DATE	APPROVED	DATE
SCALE	1/4"=1'-0"	DATE	06-10-18	
DRAWN	FILE NO.	90-MB06		
CHECKED	PLOT	48		

INTERIOR ELEVATIONS

DWG NO.	SHEET	REV.
MB-06		

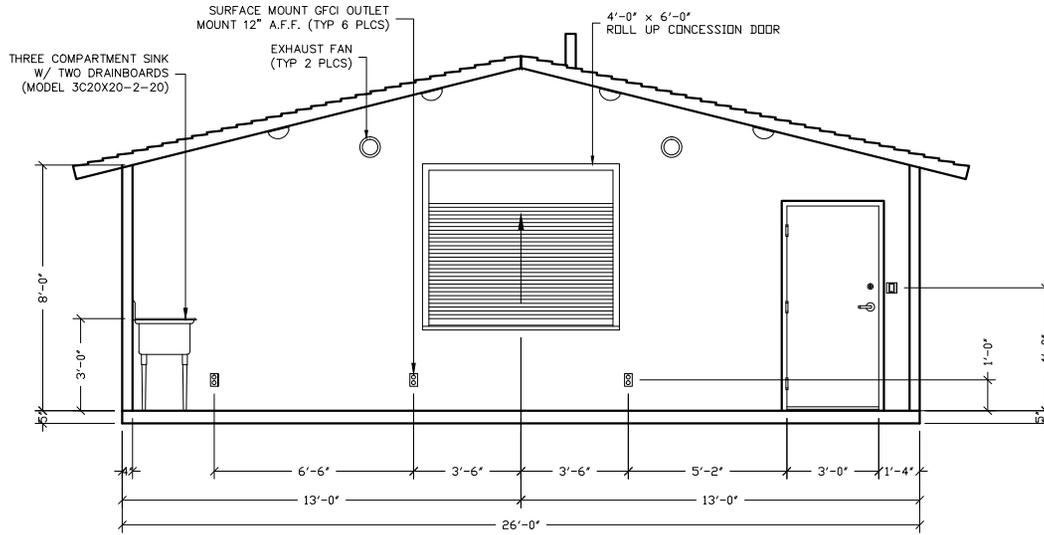

CONCESSION FRONT WALL INTERIOR ELEVATION

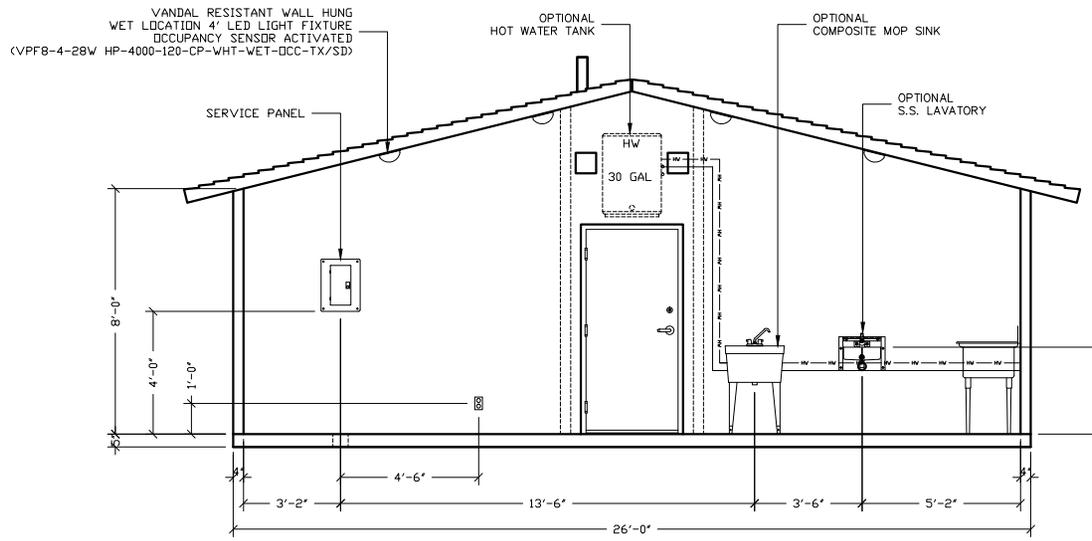

CONCESSION BACK WALL INTERIOR ELEVATION

FOR REFERENCE ONLY

3808 N. Sullivan Bldg. #7 Spokane, WA 99216



PROJECT FILE
MALIBU with SCREEN
 CXT STANDARD BUILDING

NOTICE
 The information contained herein is proprietary and the exclusive property of CXT Incorporated. The information may only be used by the original recipient for the purpose intended. Reproduction or distribution of this information is strictly prohibited without the prior written consent of CXT Incorporated. By allowing use of this information, CXT Incorporated grants no warranty, express or implied, including a warranty of merchantability or of fitness for a particular purpose.
 CXT Incorporated

REV.	DESCRIPTION	DATE	APPROVAL	DATE
SCALE	1/4"=1'-0"	DATE	06-10-18	
DRAWN	FILE NO.	90-MB07		
CHECKED	PLOT	48		

CONCESSION
 INTERIOR ELEVATIONS

DWG NO.	SHEET	REV.
MB-07		