


VAULT WEIGHT = 16,000 LBS EACH
 BUILDING WEIGHT = 40,000 LBS

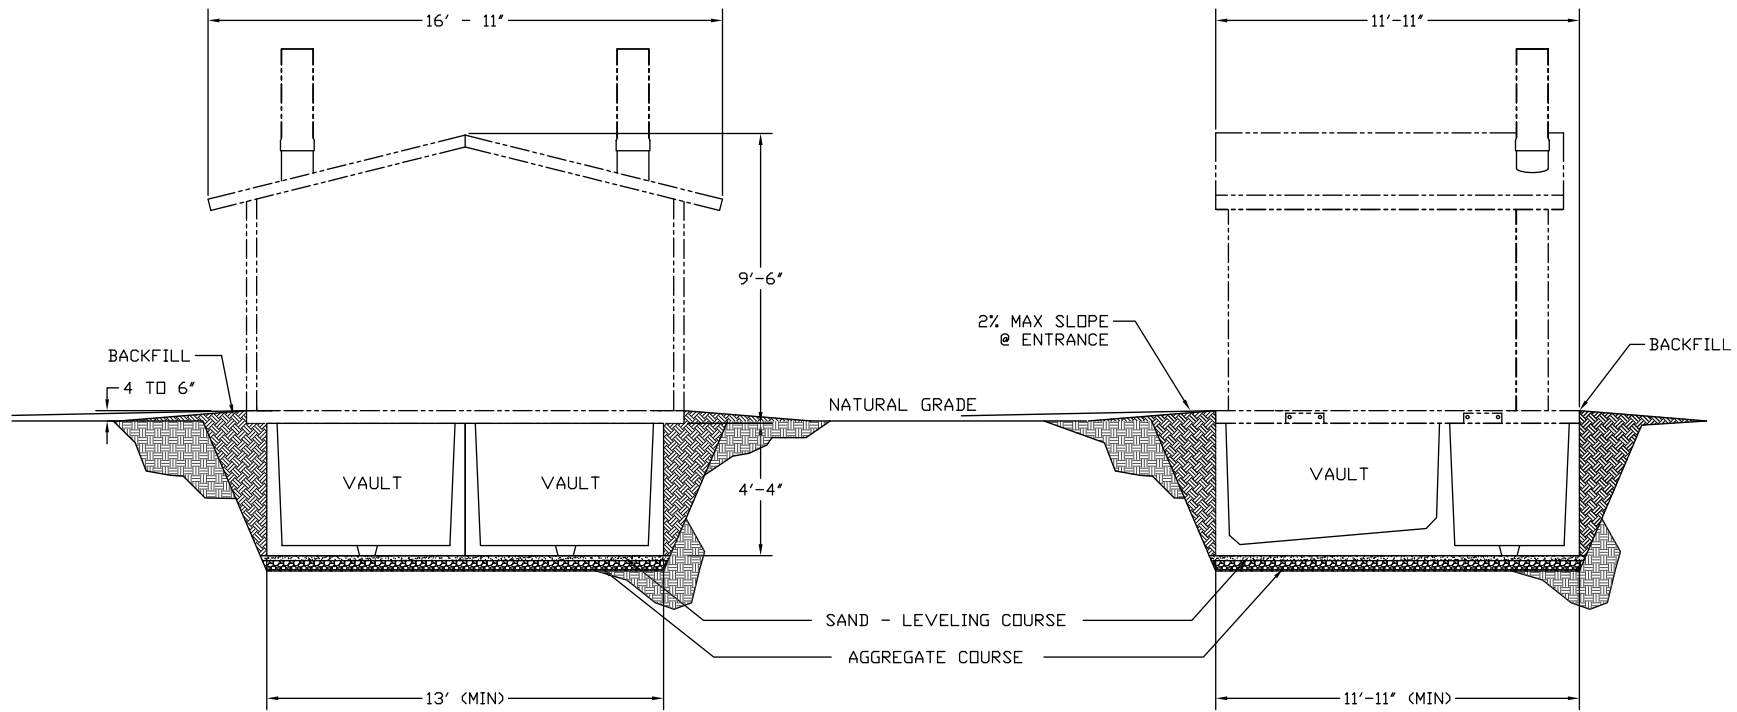

FRONT ELEVATION

SIDE ELEVATION

3808 N. Sullivan Bldg. #7 Spokane, WA 99216



Precast Products
 901 N. Highway 77 Hillsboro, TX 76645

PROJECT TITLE
DOUBLE VAULT DETAIL
CXT STANDARD BUILDING

NOTICE
 The information contained herein is proprietary and the exclusive property of CXT Incorporated. The information may only be used by the original recipient for the purpose intended. Reproduction or distribution of this information is strictly prohibited without the prior written consent of CXT Incorporated. By allowing use of this information, CXT Incorporated grants no warranty, express or implied, including a warranty of merchantability or of fitness for a particular purpose.

NO.	DESCRIPTION	APPROVED	DATE

SCALE: 1/4" = 1'-0" DATE: 02-05-19
 DRAWN: ROB D WALKER FILE NO.: 48
 CHECKED: RW FILE NO.: 48

VAULT INSTALLATION

DWG NO.	SHEET	REV.