


VAULT WEIGHT = 16,000 LBS EACH
 BUILDING WEIGHT = 40,000 LBS

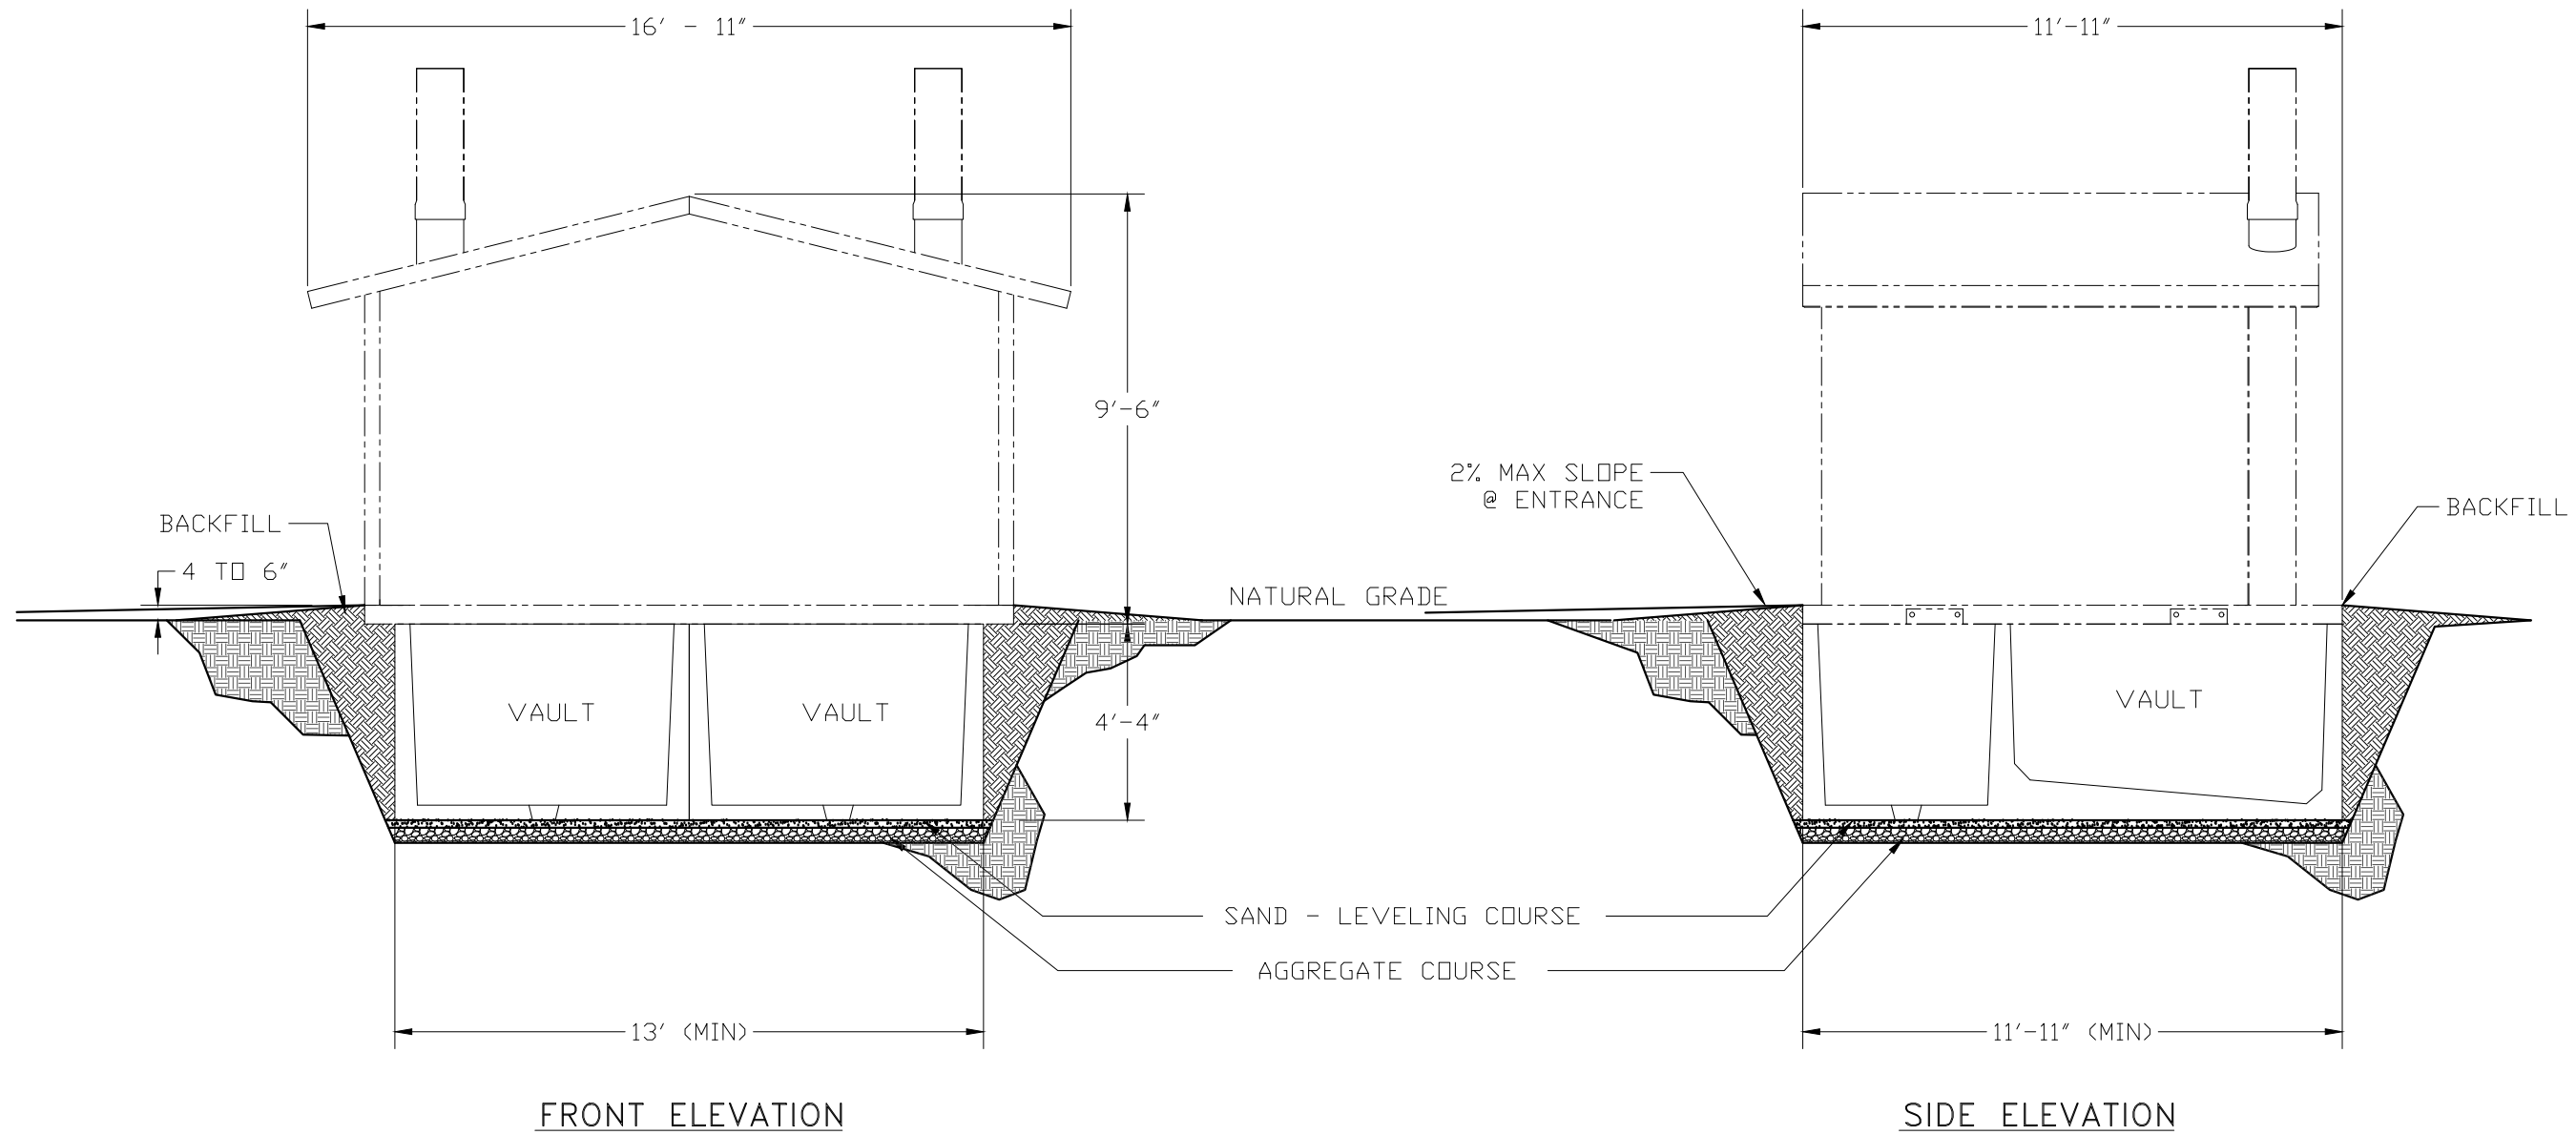

3808 N. Sullivan Bldg. #7 Spokane, WA 99216



CXT
Precast Products

901 N. Highway 77 Hillsboro, TX 76645

PROJECT TITLE
DOUBLE VAULT DETAIL
 CXT STANDARD BUILDING

NOTICE

The information contained herein is proprietary and the exclusive property of CXT Incorporated. The information may only be used by the original recipient for the purpose intended. Reproduction or distribution of this information is strictly prohibited without the prior written consent of CXT Incorporated. By allowing use of this information, CXT Incorporated grants no warranty, express or implied, including a warranty of merchantability or of fitness for a particular purpose.

CXT Incorporated

REV.	DESCRIPTION	APPROVAL	DATE
SCALE	1/4" = 1'-0"	DATE	02-07-20
DRAWN	ROB D WALKER	FILE NO.	
CHECKED	RDW	PLOT	48

VAULT INSTALLATION

DWG NO.	SHEET	REV.